
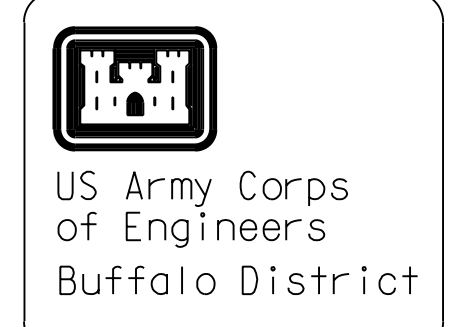


\*\*\*SAFETY PAYS\*\*\*

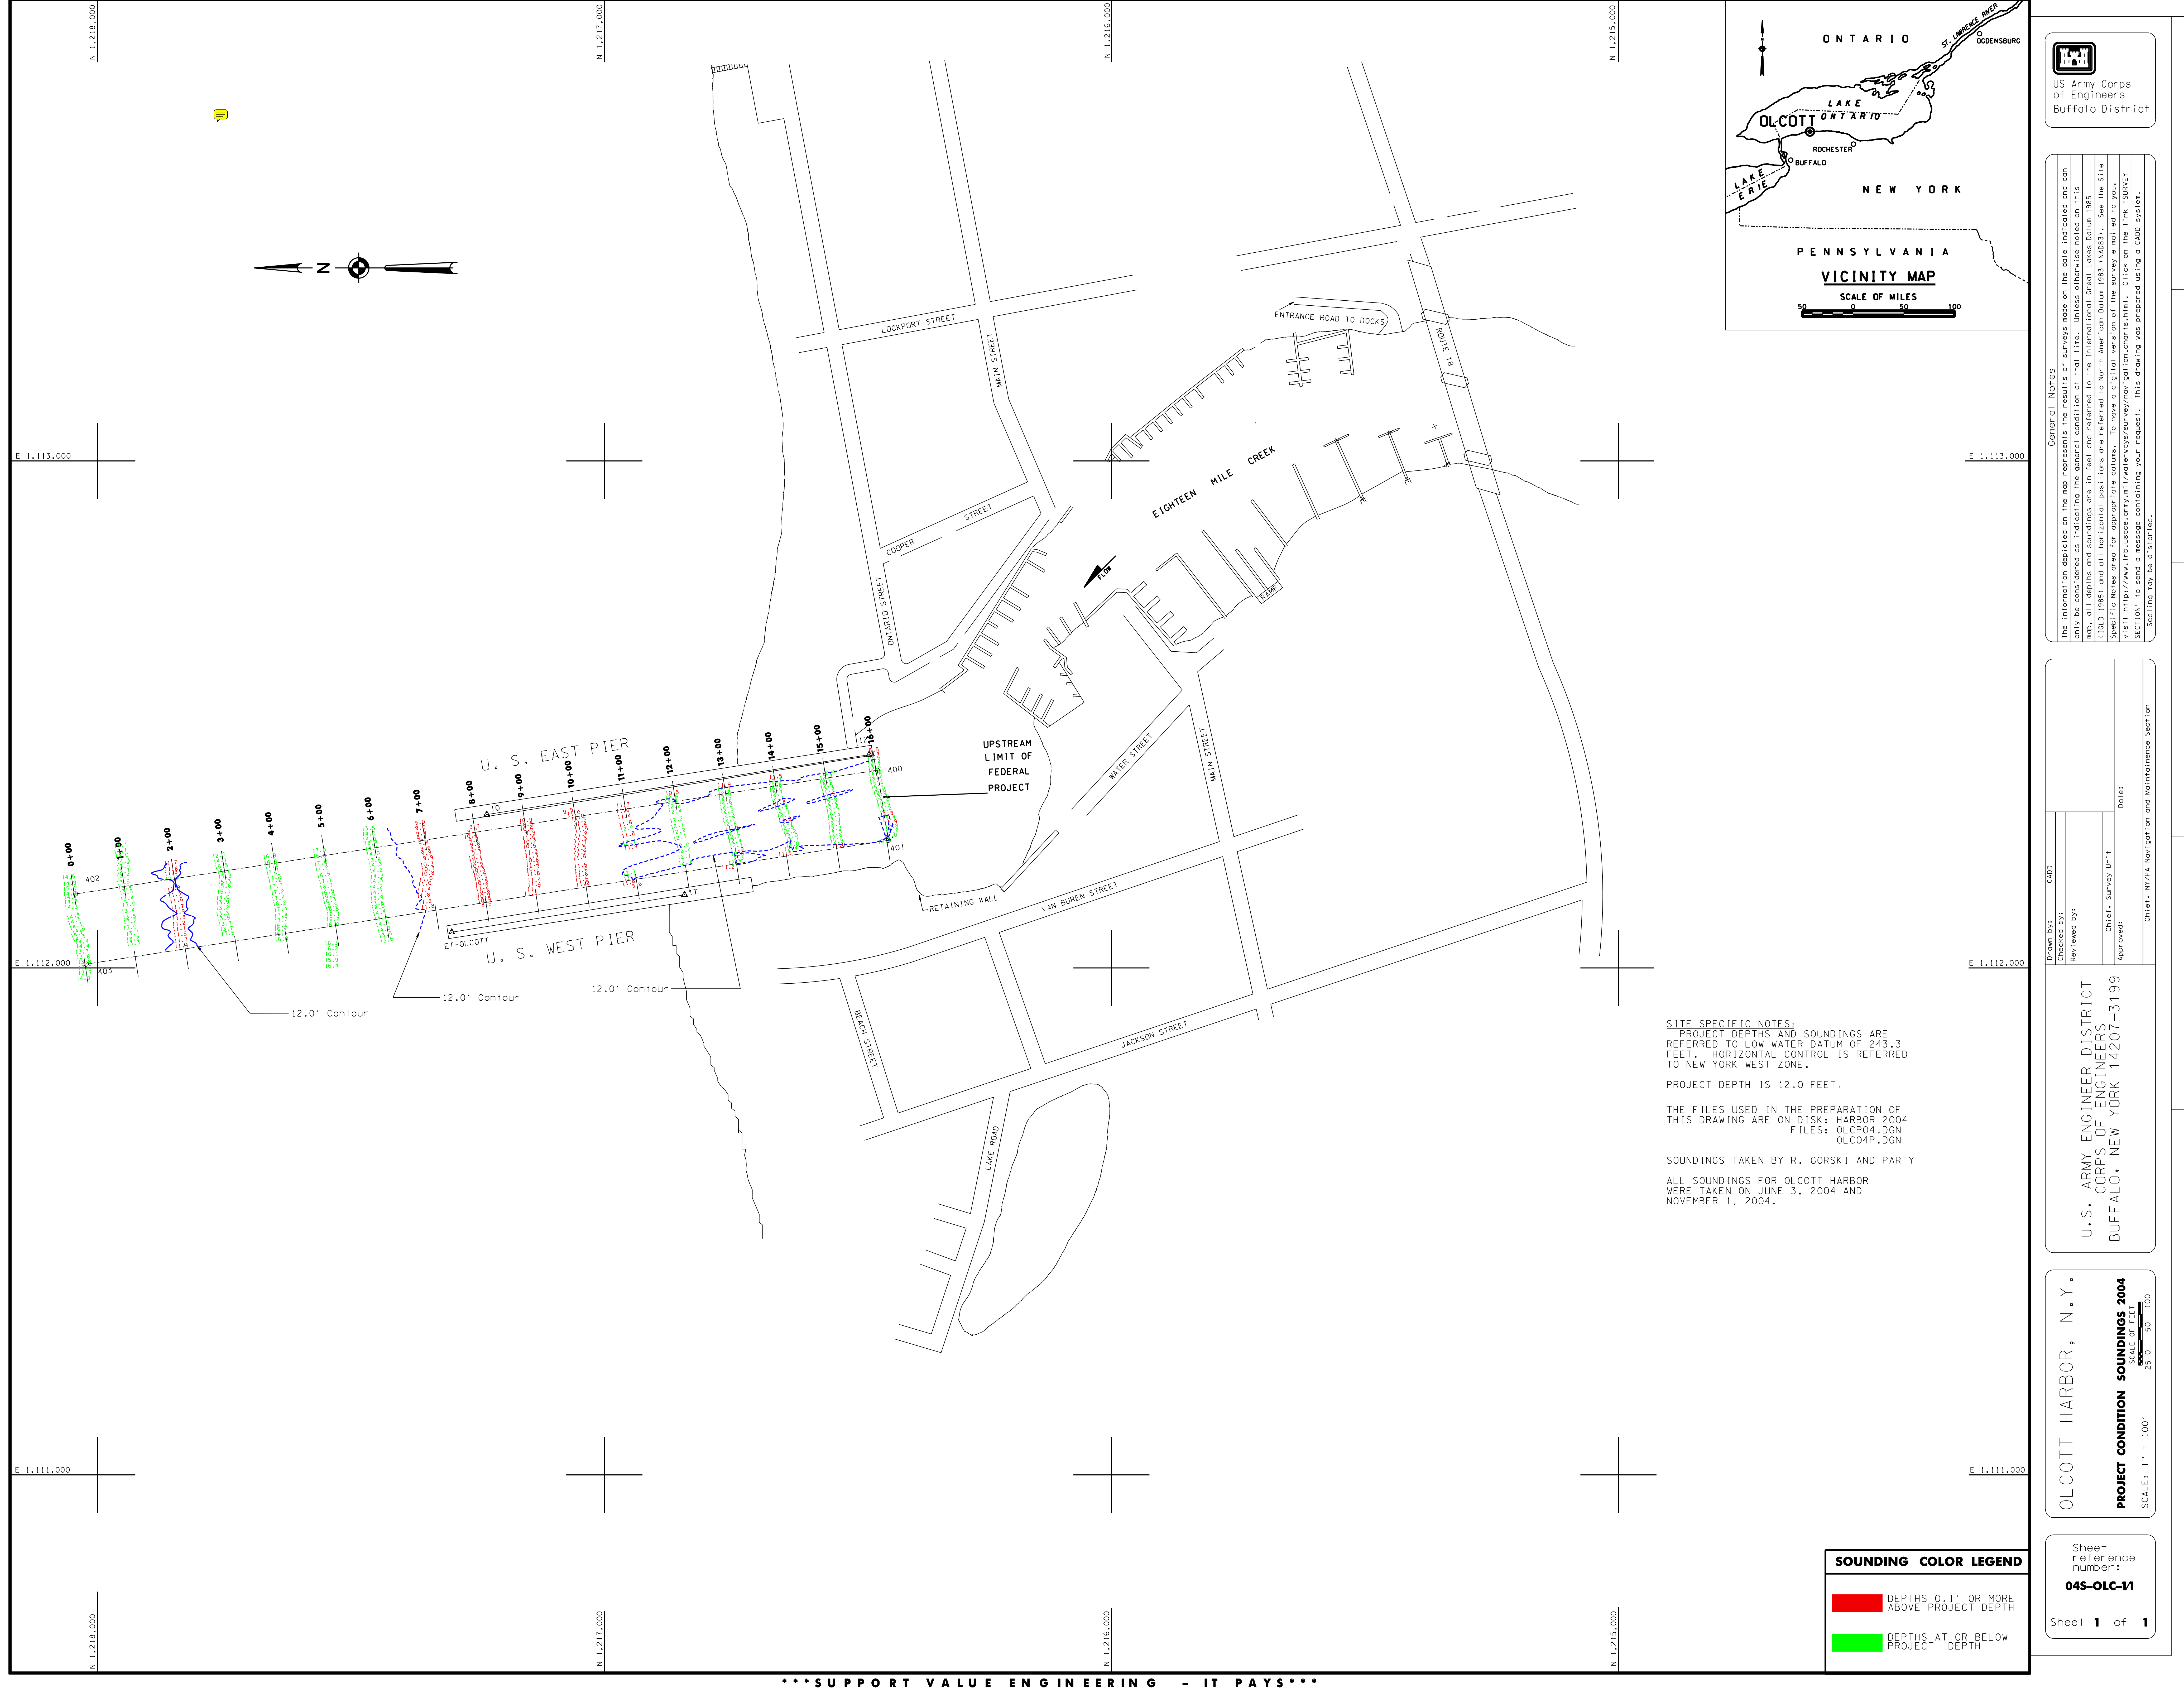

General Notes  
The information depicted on the map represents the results of surveys made on the date indicated and can only be considered as indicating the general condition at that time. Unless otherwise noted on this map, all depths and soundings are in feet and referred to the International Great Lakes Datum 1985 (IGLD 1985) and all horizontal positions are referred to North American Datum 1983 (NAD83). See the Site Specific Notes area for appropriate datums. To have a digital version of the survey emailed to you, visit <http://www.frb.usace.army.mil/waterways/survey/navigation/chart.html>. Click on the link "SURVEY SECTION" to send a message containing your request. This drawing was prepared using a CAD system. Scaling may be distorted.

Drawn by:	CADD
Checked by:	
Reviewed by:	
Chief, Survey Unit:	Date:
Approved:	
Chief, NY/PA Navigation and Maintenance Section	

U.S. ARMY ENGINEER DISTRICT  
CORPS OF ENGINEERS  
BUFFALO, NEW YORK 14207-3199

OLCOTT HARBOR, N.Y.  
PROJECT CONDITION SOUNDINGS 2004  
SCALE: 1" = 100'

Sheet reference number:  
045-OLC-11  
Sheet 1 of 1

SOUNDING COLOR LEGEND	
<span style="background-color: red; width: 20px; height: 10px; display: inline-block;"></span>	DEPTHS 0.1' OR MORE ABOVE PROJECT DEPTH
<span style="background-color: green; width: 20px; height: 10px; display: inline-block;"></span>	DEPTHS AT OR BELOW PROJECT DEPTH

SITE SPECIFIC NOTES:  
PROJECT DEPTHS AND SOUNDINGS ARE REFERRED TO LOW WATER DATUM OF 243.3 FEET. HORIZONTAL CONTROL IS REFERRED TO NEW YORK WEST ZONE.  
PROJECT DEPTH IS 12.0 FEET.  
THE FILES USED IN THE PREPARATION OF THIS DRAWING ARE ON DISK: HARBOR 2004 FILES: OLCPO4.DGN OLC04P.DGN  
SOUNDINGS TAKEN BY R. GORSKI AND PARTY  
ALL SOUNDINGS FOR OLCOTT HARBOR WERE TAKEN ON JUNE 3, 2004 AND NOVEMBER 1, 2004.

\*\*\*SUPPORT VALUE ENGINEERING - IT PAYS\*\*\*